

CUSTOMER _____
 APPLICATION _____
 COUPLING _____
 No. BOLTS _____

IF THERE IS ANY OTHER
 DETAIL OR OBSTRUCTION
 THAT MAY BE RELEVANT
 PLEASE ADD TO THIS DRG


IF ANY DIMENSION SHOWN
 IS NOT APPLICABLE PLEASE
 ENTER N/A IN THE BOX

1		ORIGINAL	
ISSUE	DATE	ALTERATION	
DRAWN	S.M.T	9.3.95	DRG. No.
CHECKED			QRB10
APPROVED			
ORIGINAL SCALE			

WARNING NOTICE
 The drawing and the Copyright therein and the information and material disclosed hereon is the property of PILGRIM INTERNATIONAL LTD. This drawing shall only be used for the purpose for which it is provided and no reproduction or publication of this Drawing may be made and no article may be manufactured or assembled in accordance with this without prior written consent of PILGRIM INTERNATIONAL LTD. This condition shall apply to any contract relating to this Drawing and this Drawing shall be subject to recall and return to PILGRIM INTERNATIONAL LTD. - at any time. Reg. No. :

PILGRIM INTERNATIONAL LTD
 Southlink, Oldham, U.K. OL4 1DE
 Phone: 0161-785-7700 Fax: 0161-785-7777

DESCRIPTION
 COUPLING DETAILS
 FLANGES WITH RECESSED NUTS

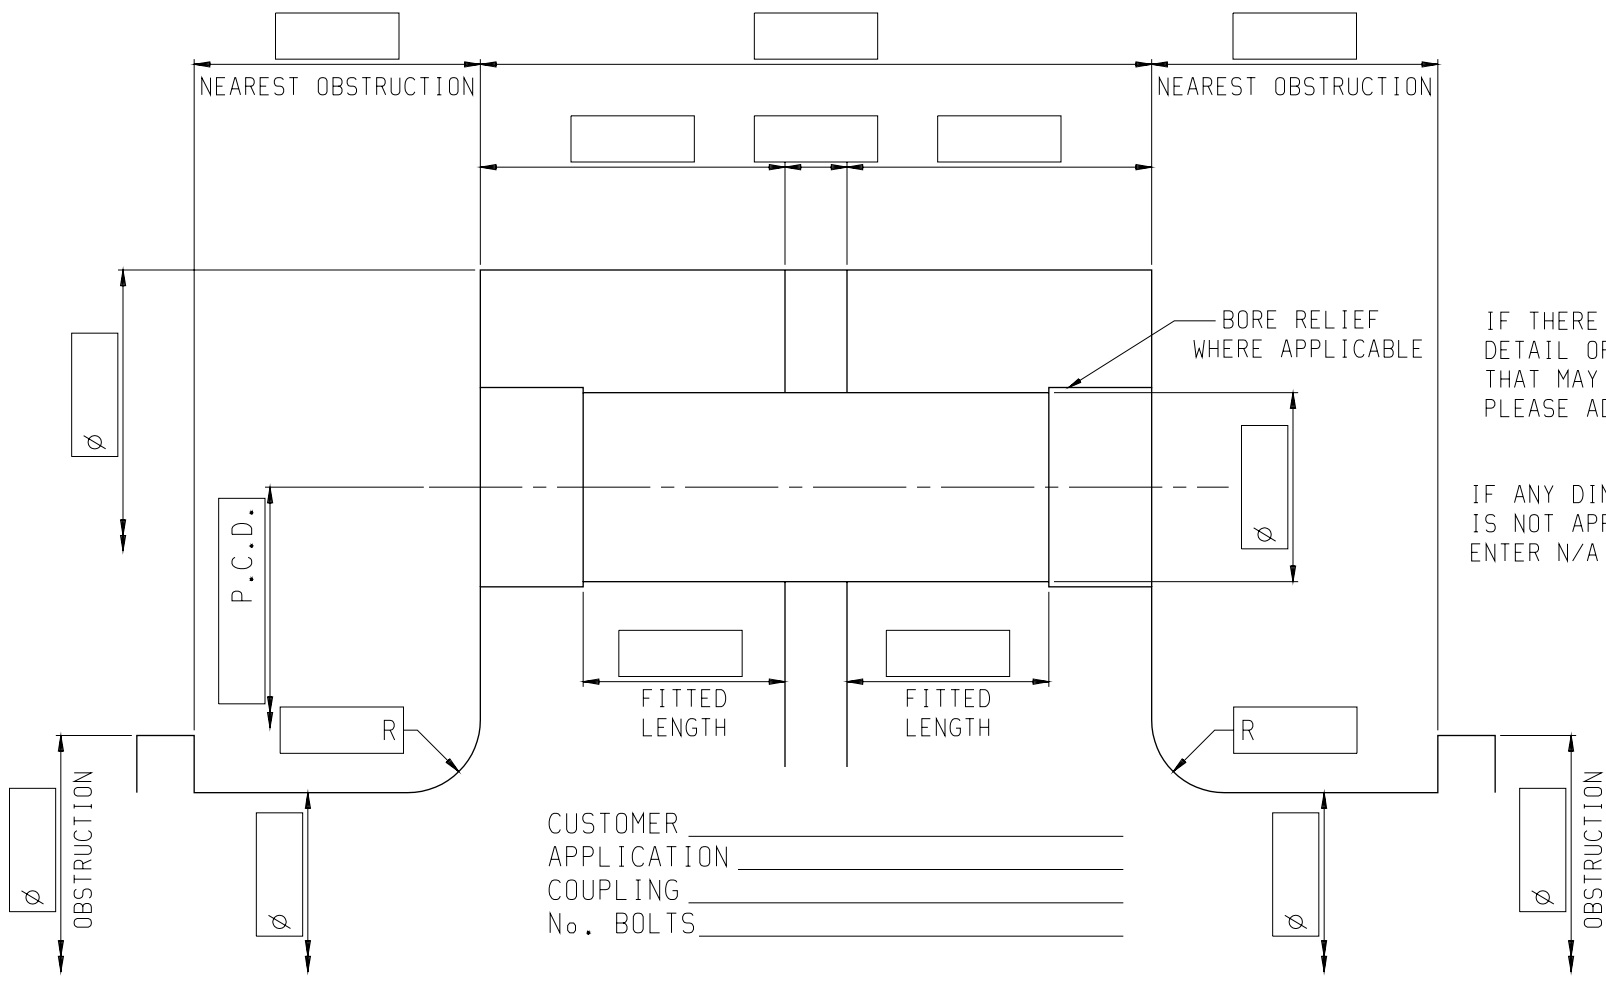

IF THERE IS ANY OTHER
DETAIL OR OBSTRUCTION
THAT MAY BE RELEVANT
PLEASE ADD TO THIS DRG

IF ANY DIMENSION SHOWN
IS NOT APPLICABLE PLEASE
ENTER N/A IN THE BOX

CUSTOMER _____
 APPLICATION _____
 COUPLING _____
 No. BOLTS _____


1		ORIGINAL	
ISSUE	DATE	ALTERATION	
DRAWN	S.M.T	9.3.95	DRG. No.
CHECKED			QRB11
APPROVED			
ORIGINAL SCALE			

WARNING NOTICE
 The drawing and the Copyright therein and the information and material disclosed hereon is the property of PILGRIM INTERNATIONAL LTD. This drawing shall only be used for the purpose for which it is provided and no reproduction or publication of this Drawing may be made and no article may be manufactured or assembled in accordance with this without prior written consent of PILGRIM INTERNATIONAL LTD. This condition shall apply to any contract relating to this Drawing and this Drawing shall be subject to recall and return to PILGRIM INTERNATIONAL LTD. - at any time. Reg. No. :

PILGRIM INTERNATIONAL LTD
 Southlink, Oldham, U.K. OL4 1DE
 Phone: 0161-785-7700 Fax: 0161-785-7777

DESCRIPTION:
 COUPLING DETAILS
 FLANGES WITH EXTERNAL NUTS



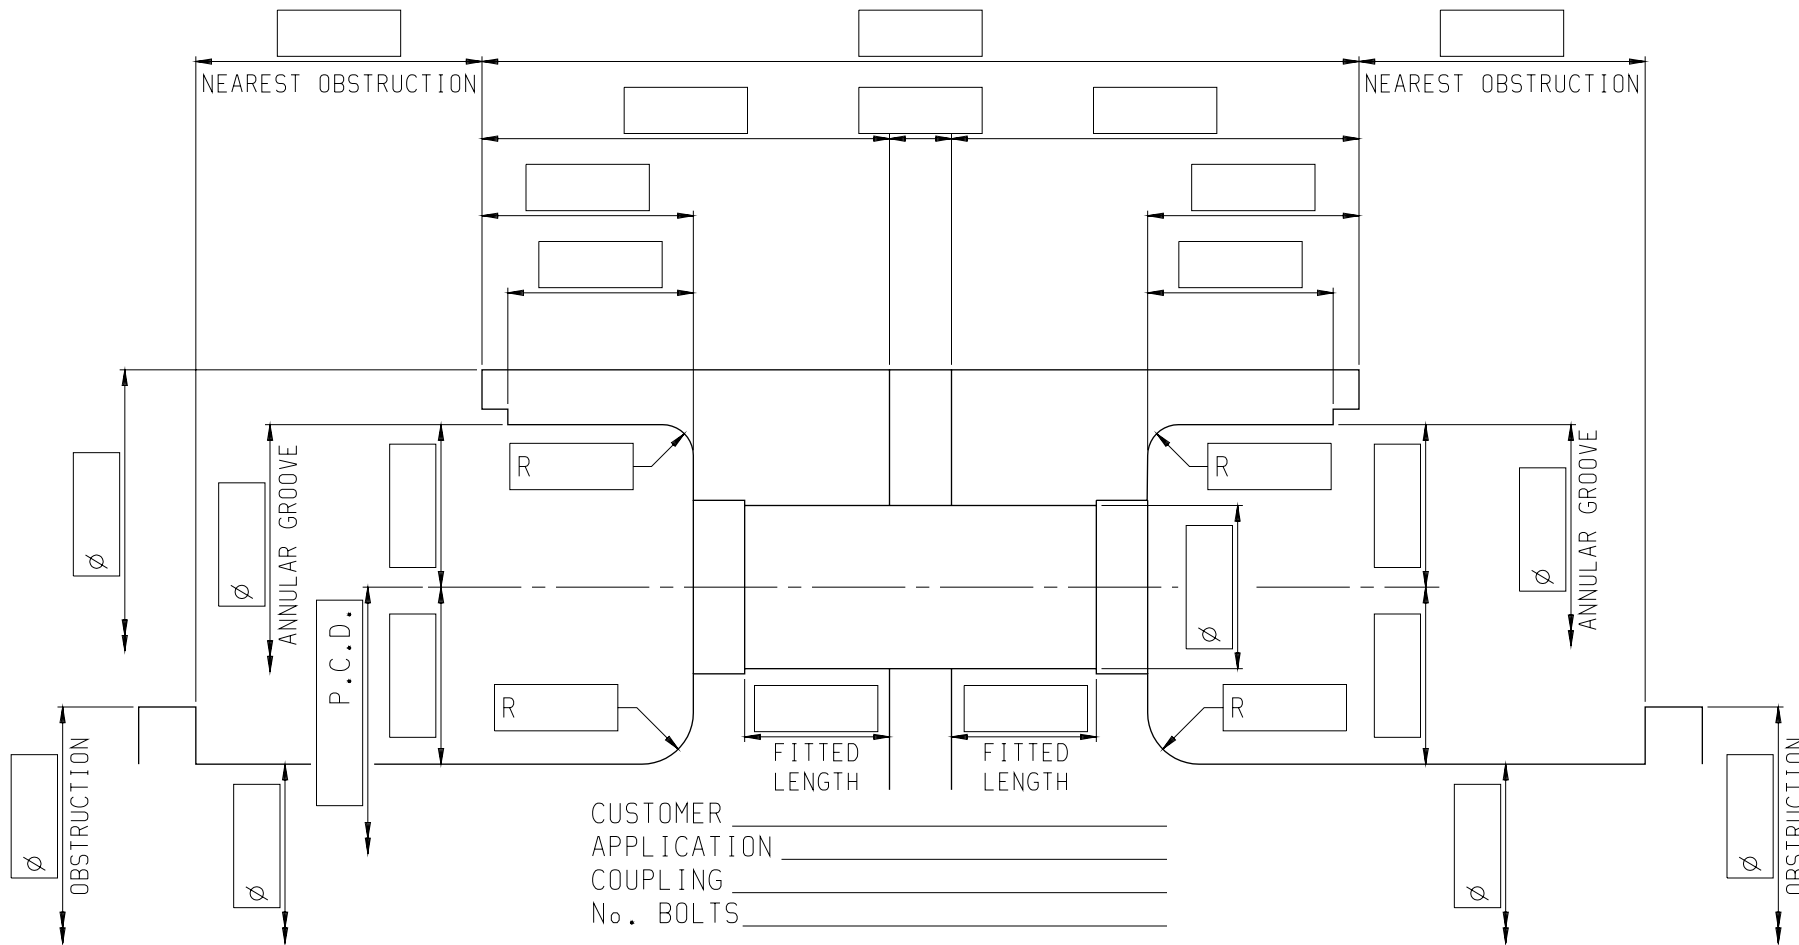

CUSTOMER _____
 APPLICATION _____
 COUPLING _____
 No. BOLTS _____

IF ANY DIMENSION SHOWN
 IS NOT APPLICABLE PLEASE
 ENTER N/A IN THE BOX

IF THERE IS ANY OTHER
 DETAIL OR OBSTRUCTION
 THAT MAY BE RELEVANT
 PLEASE ADD TO THIS DRG

DETAILS OF EXISTING
 STUDS.NUTS.WINDAGE
 PLATES & SCREWS
 ARE REQUIRED

WARNING NOTICE
 The drawing and the Copyright therein and the information and material disclosed hereon is the property of PILGRIM INTERNATIONAL LTD. This drawing shall only be used for the purpose for which it is provided and no reproduction or publication of this Drawing may be made and no article may be manufactured or assembled in accordance with this without prior written consent of PILGRIM INTERNATIONAL LTD. This condition shall apply to any contract relating to this Drawing and this Drawing shall be subject to recall and return to PILGRIM INTERNATIONAL LTD. - at any time. Reg. No. :

PILGRIM INTERNATIONAL LTD
 Southlink, Oldham, U.K. OL4 1DE
 Phone: 0161-785-7700 Fax: 0161-785-7777

DESCRIPTION COUPLING DETAILS
 FLANGES WITH SHROUDED NUTS
 AND WINDAGE PLATES



1		ORIGINAL	
ISSUE	DATE	ALTERATION	
DRAWN	S.M.T	9.3.95	DRG. No.
CHECKED			QRB12
APPROVED			
ORIGINAL SCALE			